


**KEY**

- █ PRIORITY 1
- █ PRIORITY 2
- █ PRIORITY 3
- █ PRIORITY 4
- SIGNAGE BOARDS

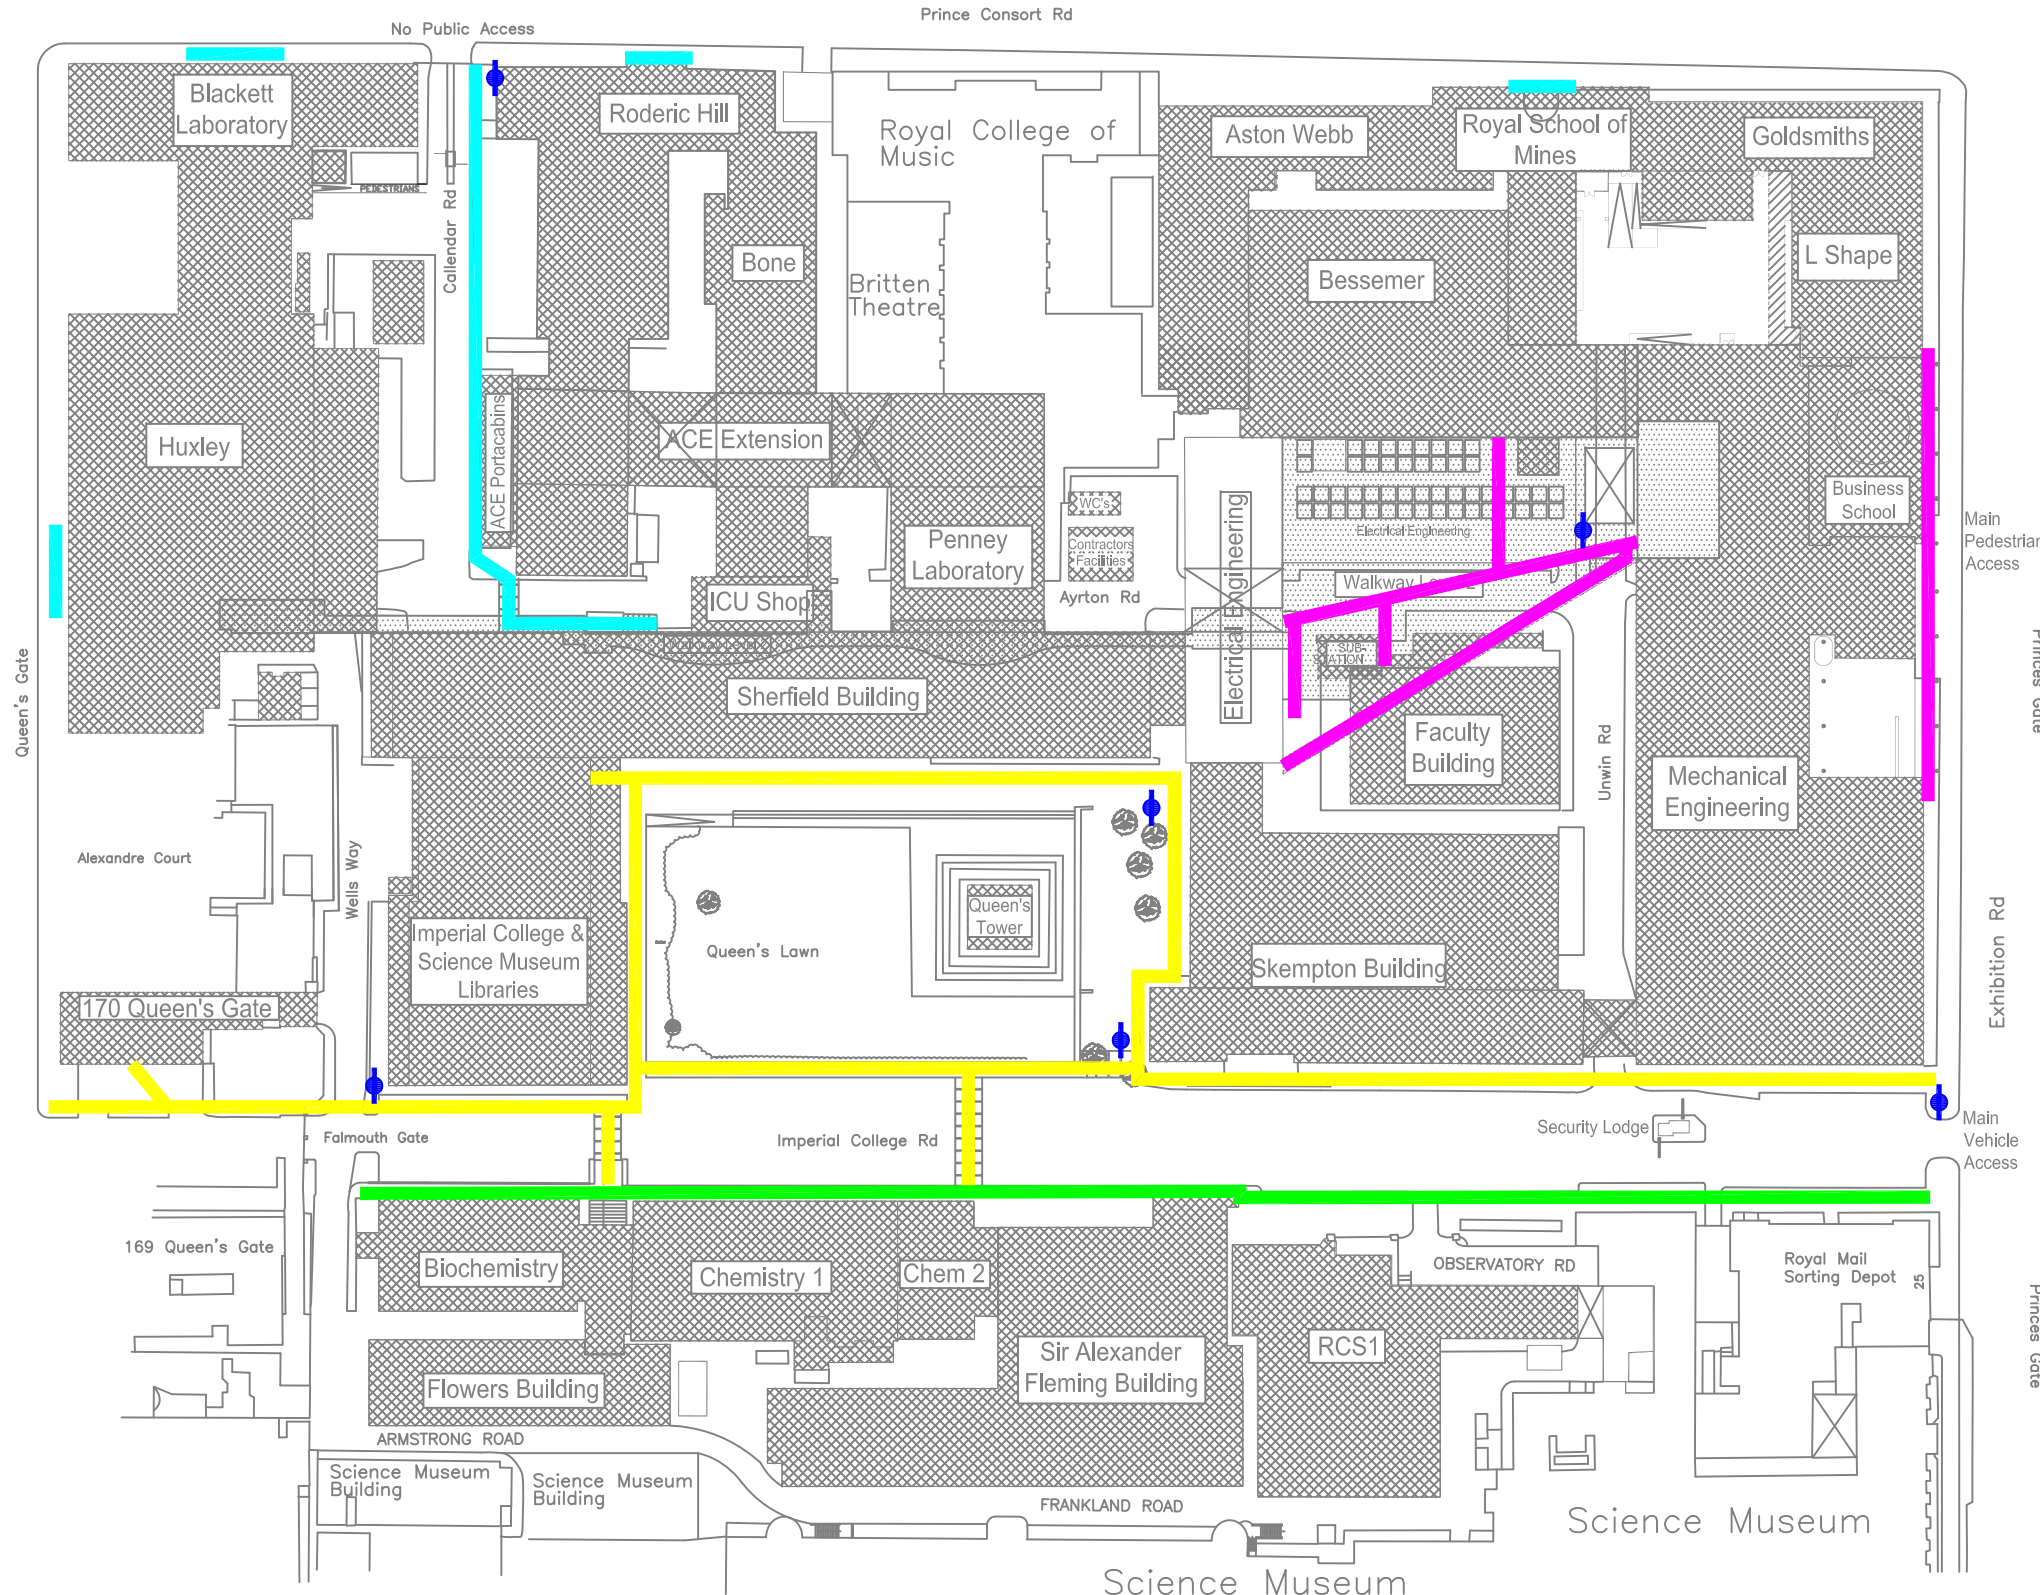

Revision	Description	Date
----------	-------------	------

**Imperial College London**

**Support Services Estates**  
 South Kensington Campus London SW7 2AZ  
 Tel: 020 7594 1707 Fax: 020 7594 8925

Project  
**SNOW CLEARANCE PRIORITY**

Title  
**SOUTH KENSINGTON CAMPUS**

Drawn by gm	Checked DM	File SKZZSNOW
Drawing Number SKZZ/SNOW	Revision	Scale nts @ A3
		Date 25/07/11